

SHEET NO. 3
4 SHEETS


SECTION	COUNTY	TOTAL SHEETS	SHEET NO.
01-00014-01-BT	MADISON	160	74
STA. 10+09.90			

97223


BILL OF MATERIALS
(ONE APPROACH PAVEMENT)

BAR	NO.	SIZE	LENGTH	SHAPE
a(E)	13	#5	10'-10"	C
b(E)	13	#5	9'-8"	—
REINFORCEMENT BARS, EPOXY COATED		POUND	280	
BRIDGE APPROACH PAVEMENT (SPECIAL)		SQ YD	11	


- NOTES:
- REINFORCEMENT BARS DESIGNATED (E) SHALL BE EPOXY COATED.
 - THE COST FOR THE CONCRETE PAD, POLYETHYLENE BOND BREAKER, AND EXCAVATION FOR THE CONCRETE PAD SHALL BE INCLUDED IN THE BID UNIT PRICE FOR BRIDGE APPROACH PAVEMENT (SPECIAL).

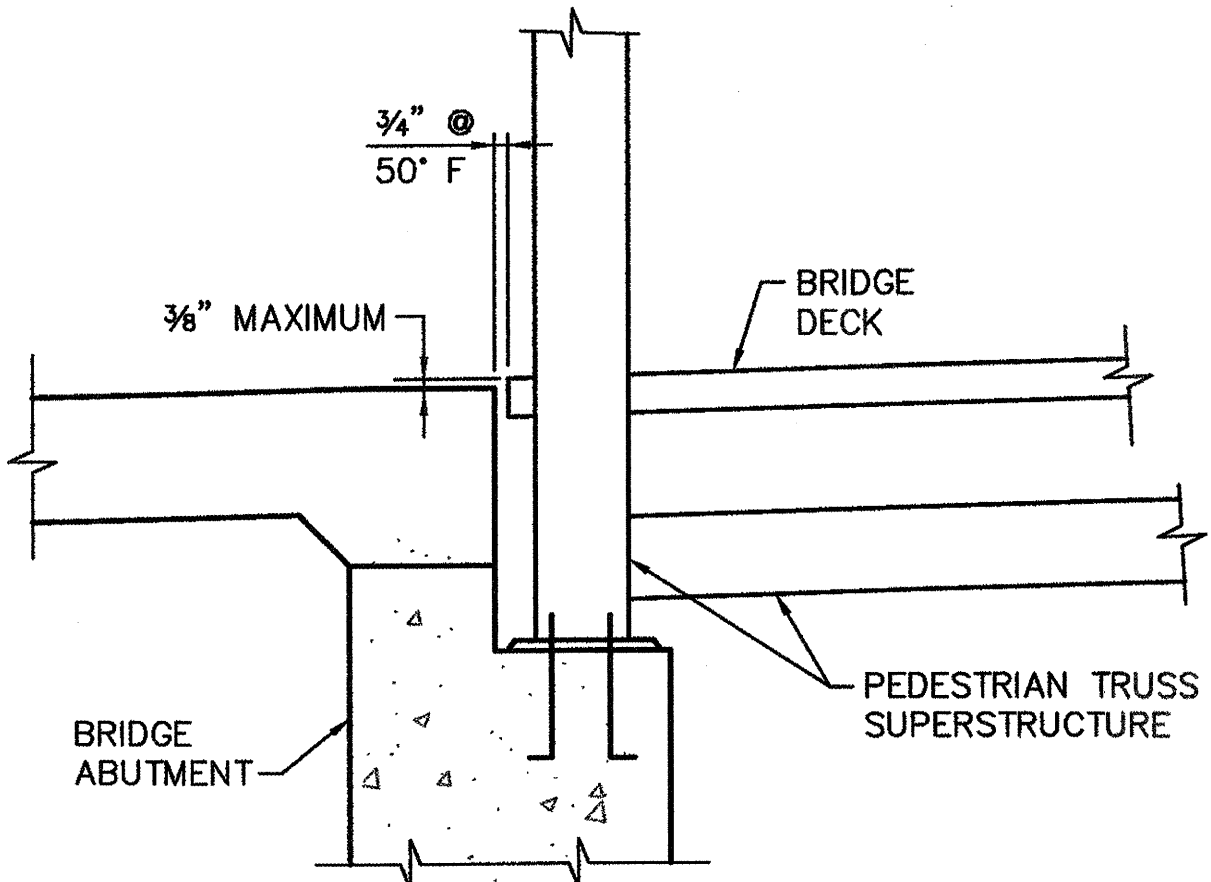


BRIDGE DECK TOLERANCES AT ABUTMENTS

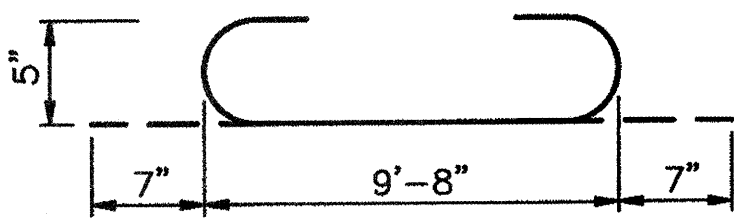


BAR a(E)

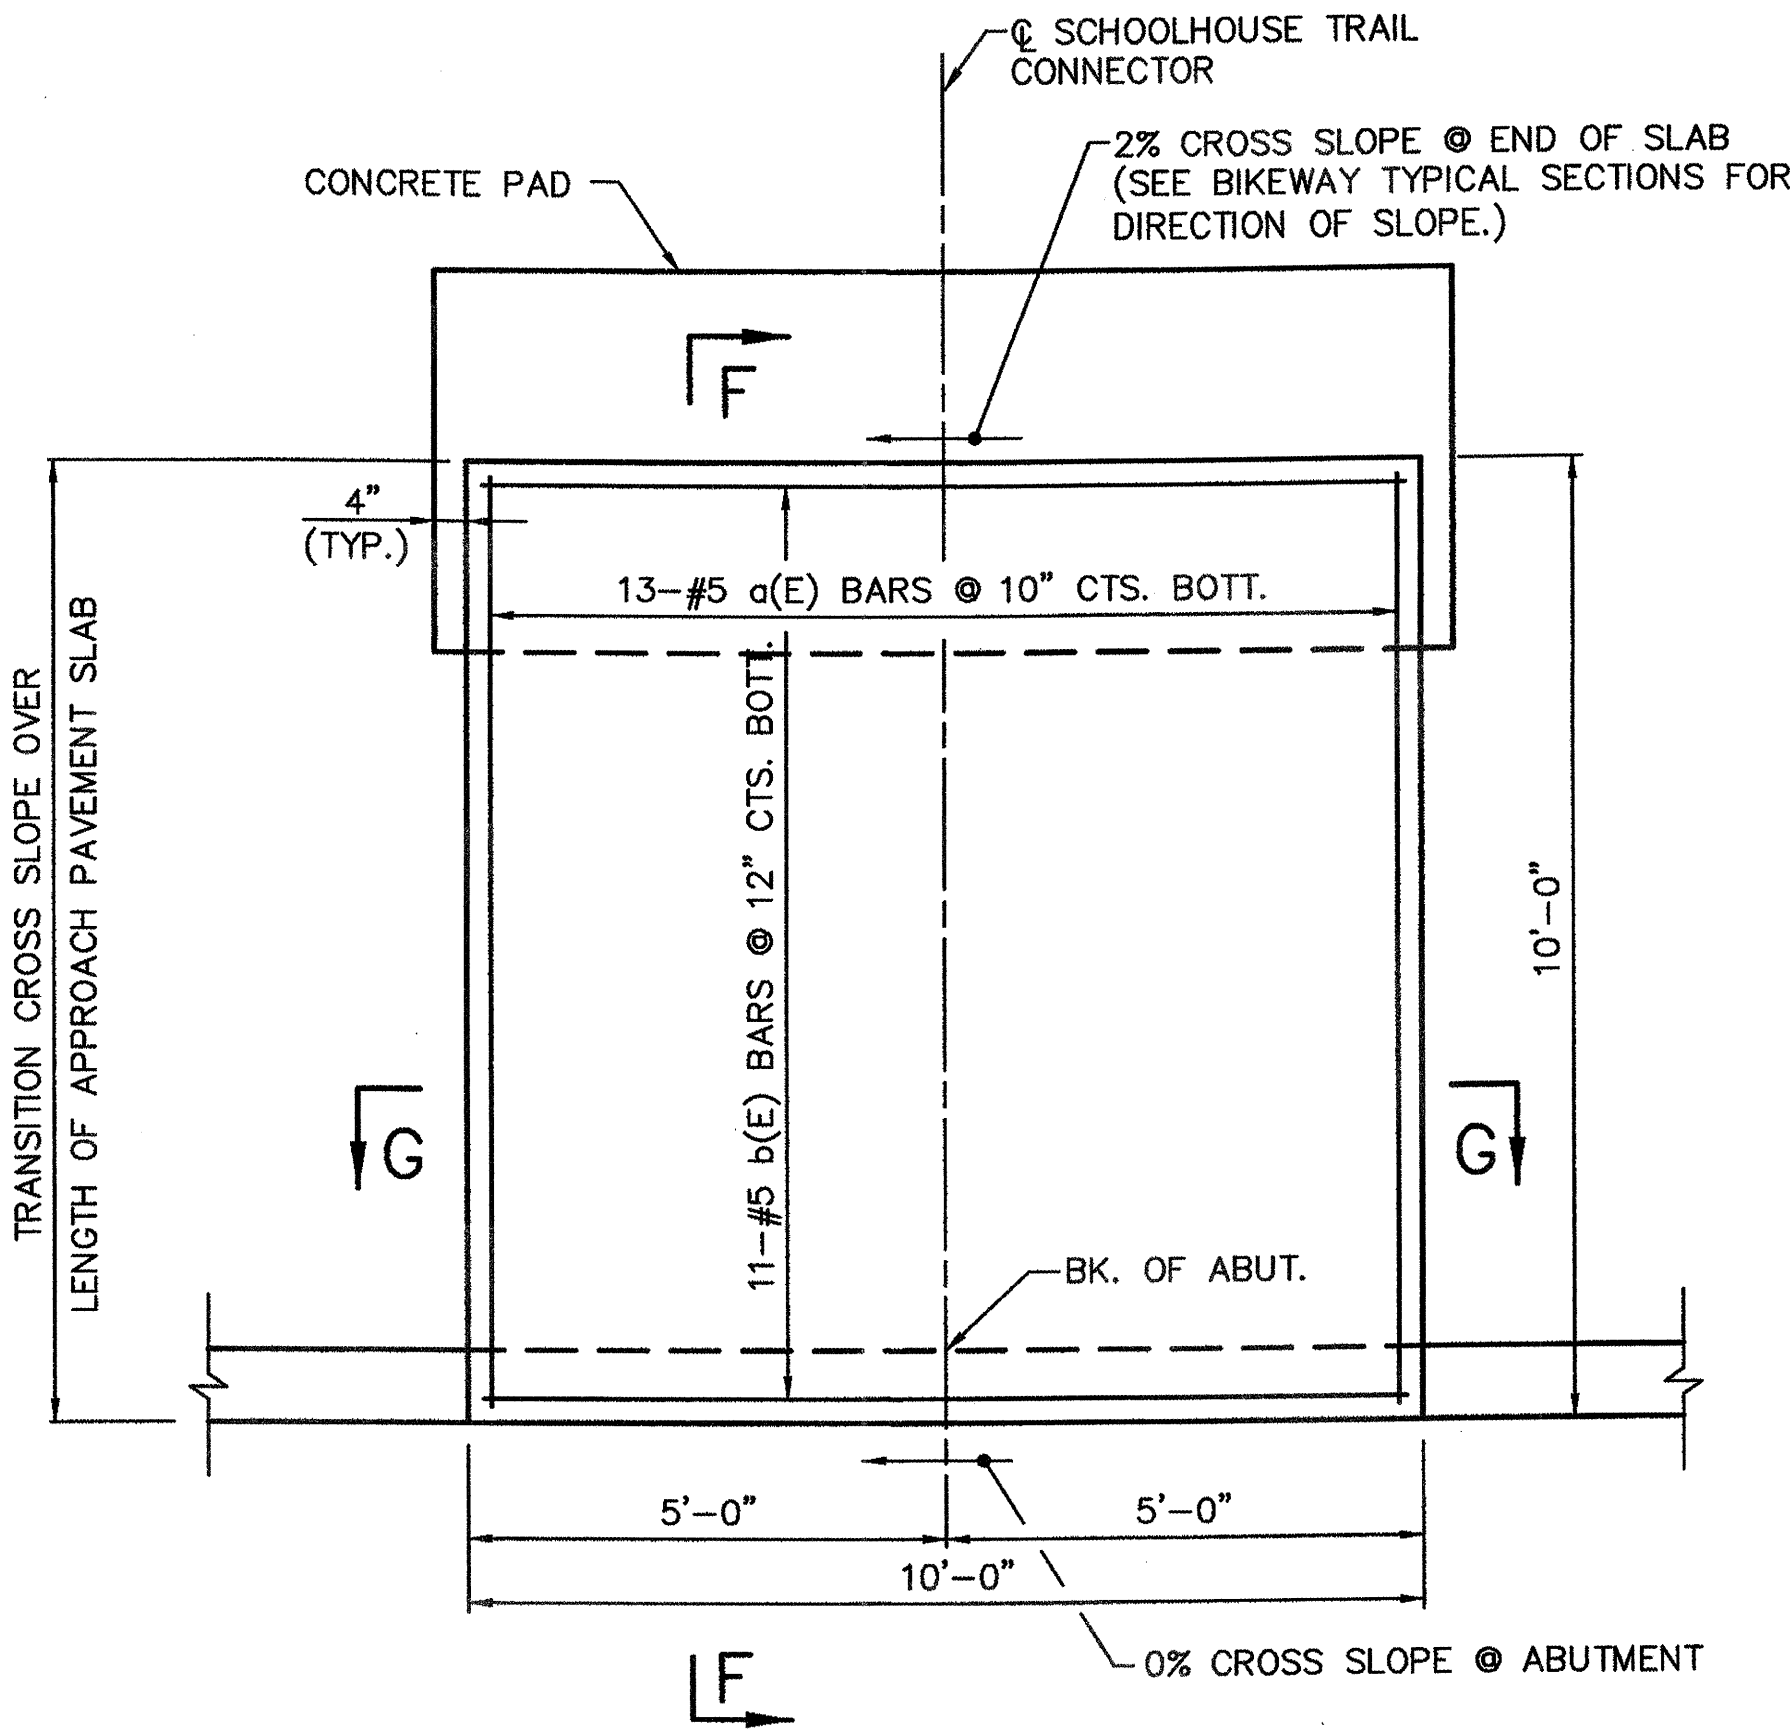

BRIDGE APPROACH PAVEMENT (SPECIAL) PLAN

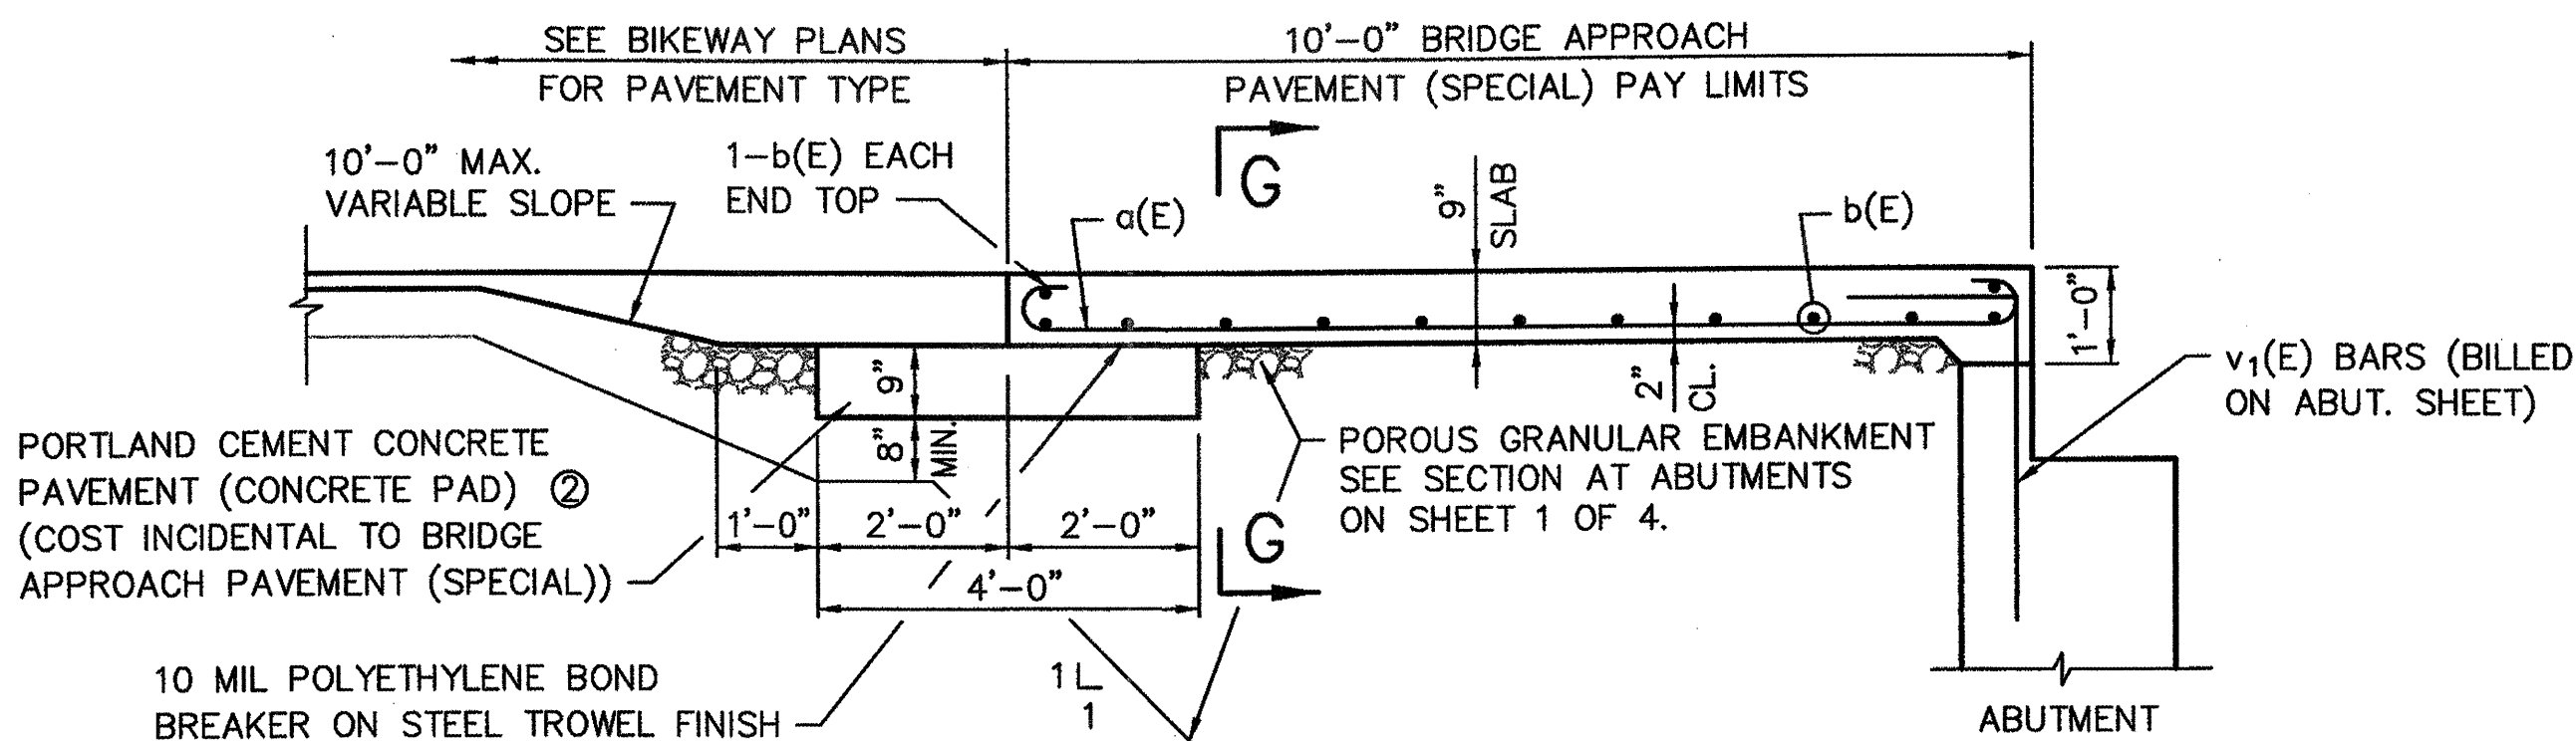

SECTION F-F

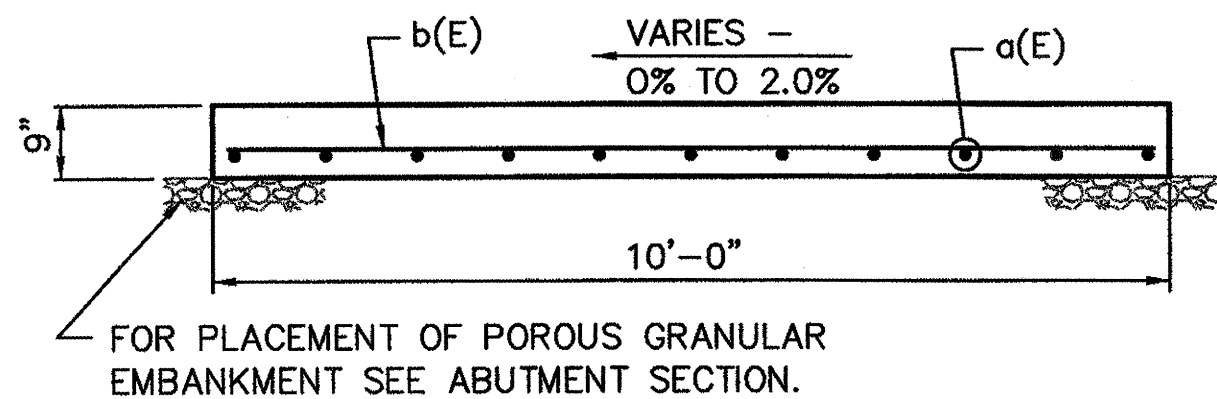

SECTION G-G

BRIDGE APPROACH PAVEMENT (SPECIAL) DETAILS
SCHOOLHOUSE TRAIL CONNECTOR
OVER ILLINOIS ROUTE 162
SECTION 01-00014-01-BT
MADISON COUNTY TRANSIT
STA. 10+09.90
S.N. 060-7000